


NOTES
 This document is the property of Wellington Architects. It is to be used only for the project and site for which it was prepared. Any reproduction, distribution, or use of this document for any other purpose without the written consent of Wellington Architects is strictly prohibited. Wellington Architects will not be held responsible for any errors or omissions in this document. All construction is to be in accordance with the latest standards, unless otherwise stated. The contractor is responsible for all building and engineering works. Wellington Architects is not responsible for any construction or completion with all necessary permissions and consents. It is the contractor's responsibility to ensure that all necessary permissions and consents are obtained prior to commencement of the work.

PLAN 1

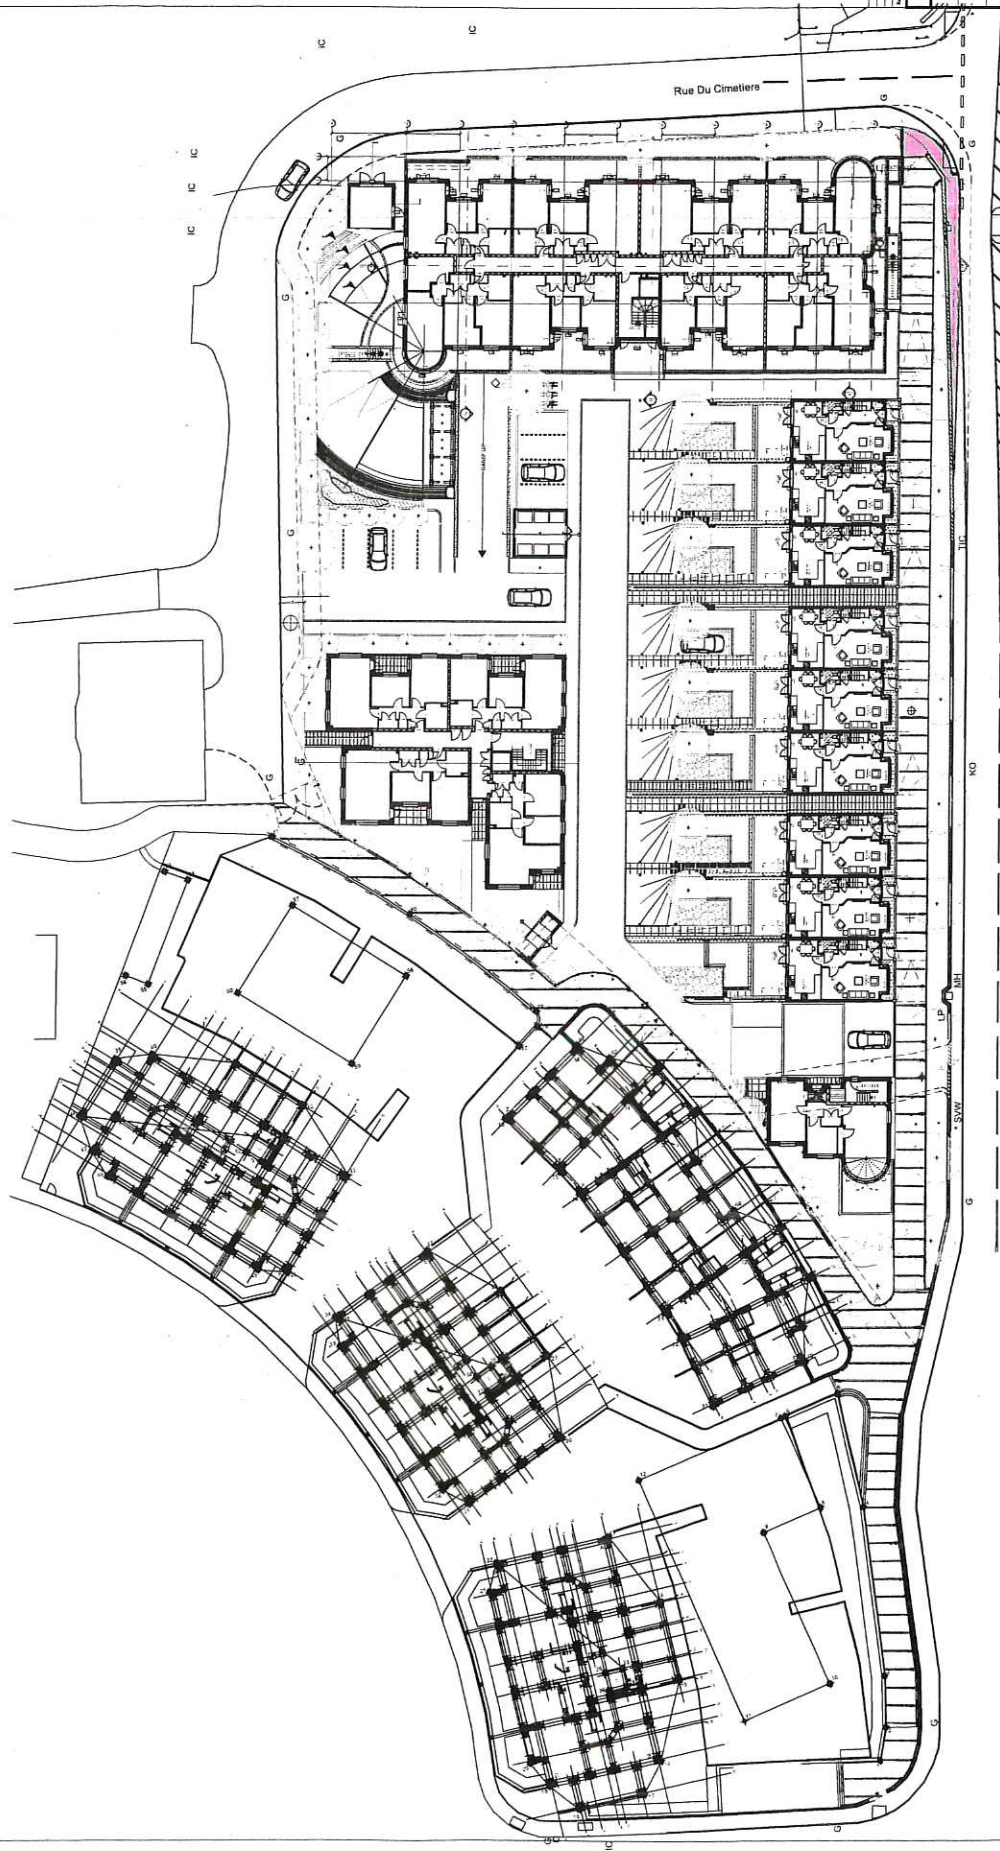

Status: CONSTRUCTION Client: Avallum Homes Ltd Project: Bala Vue Phase 2 Drawing: Site Plan - PLAN 1	
Date: June 14 Scale: 1:250 @ A1	JOB No. 5212 Dwg No. 750 REV. C

WELLINGTON ARCHITECTS
 11 Awarua Street, 1st Floor, Auckland, New Zealand
 Phone: +64 9 308 9000
 Email: info@wellingtonarchitects.co.nz
 www.wellingtonarchitects.co.nz

INTEGRATED DESIGN
 WELLINGTON ARCHITECTS
 WELLINGTON ENGINEERING
 WELLINGTON LANDSCAPE ARCHITECTS
 WELLINGTON PLANNING