
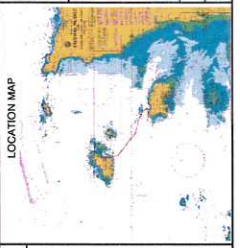


SDI

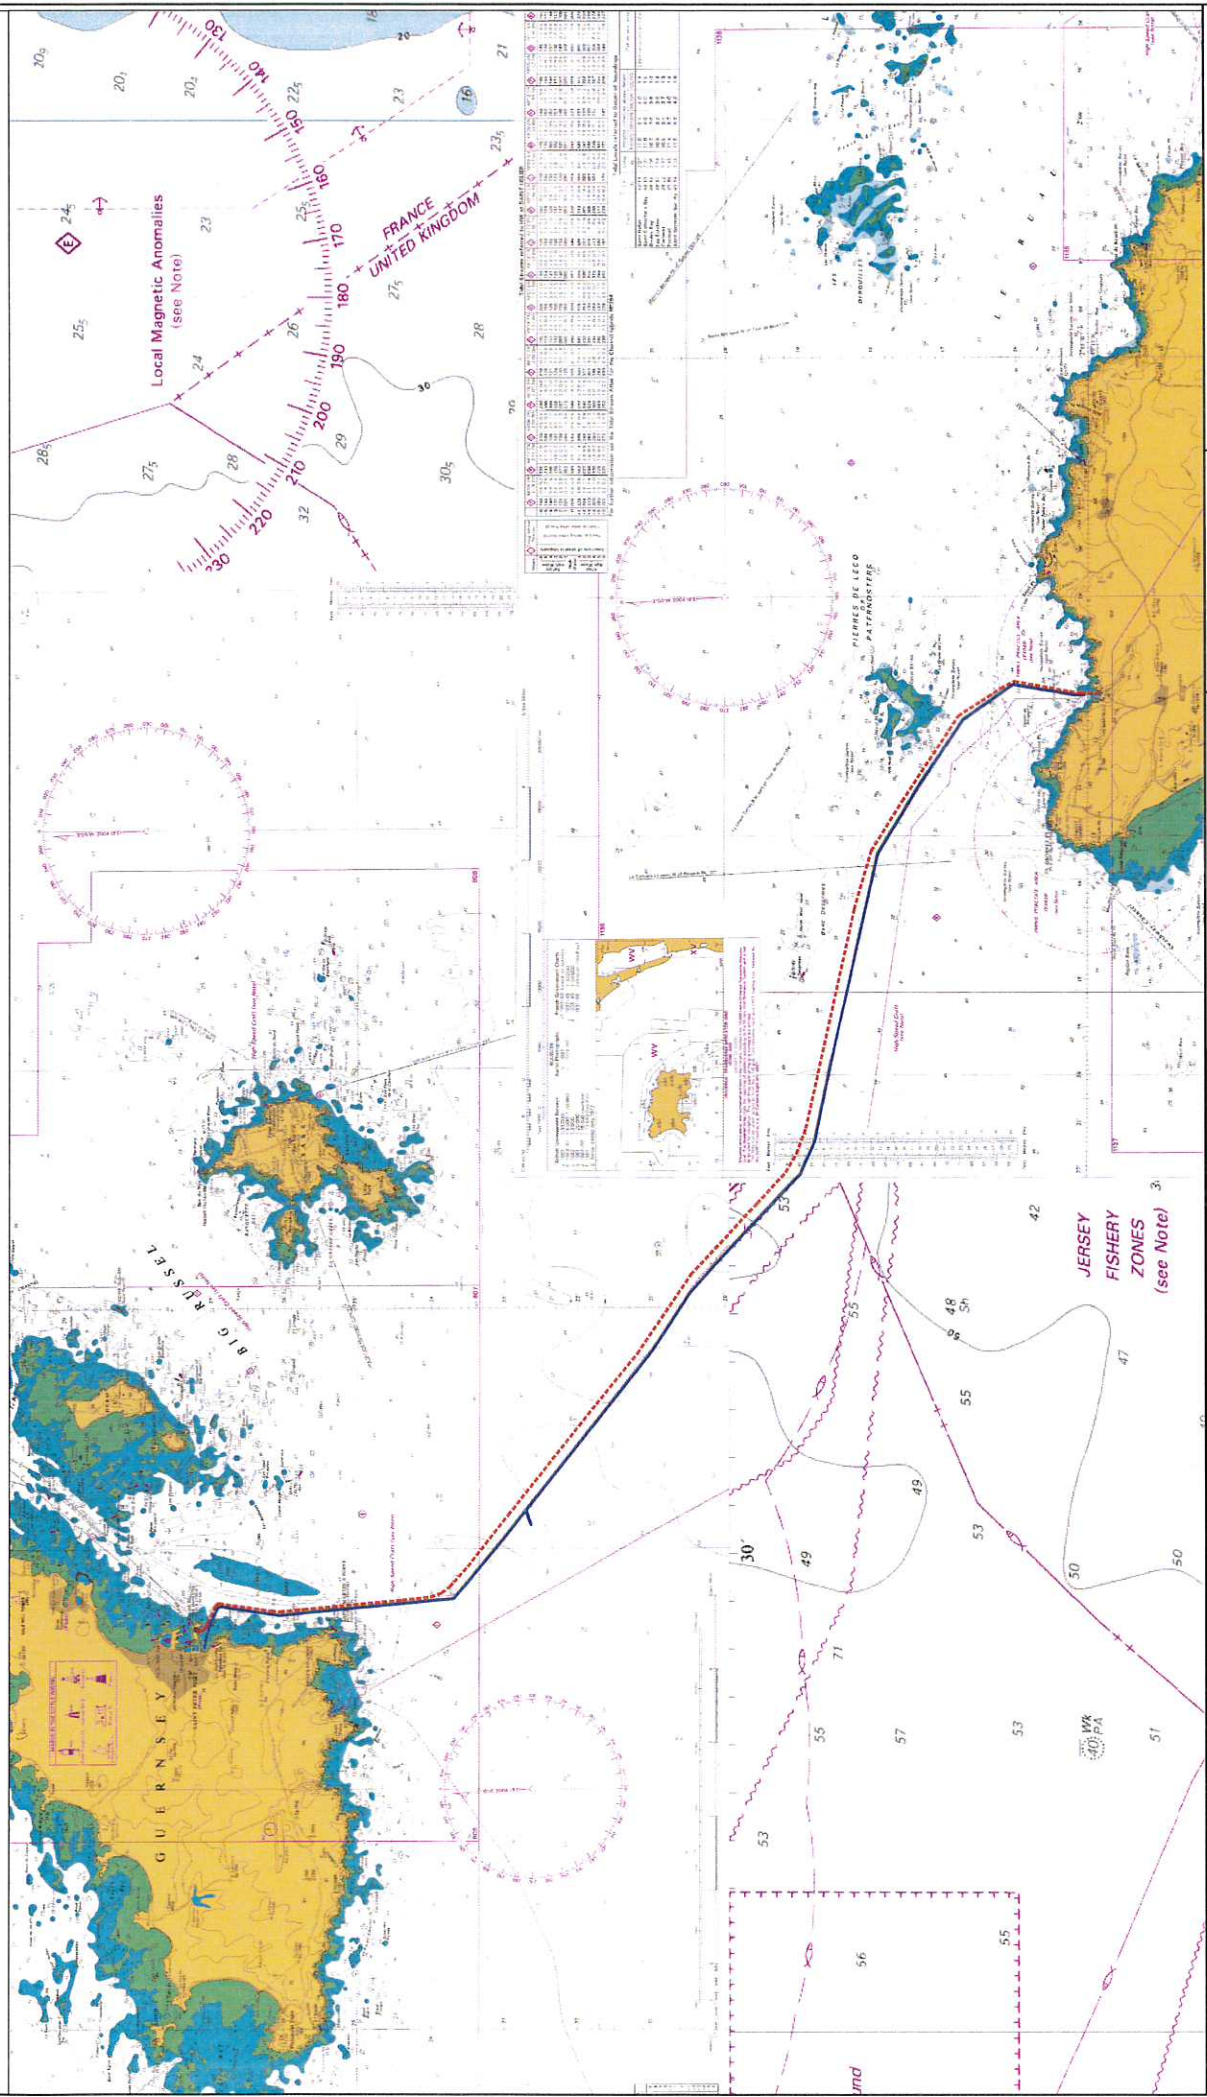

GUERNSEY ELECTRICITY LTD.	
GUERNSEY JERSEY 3 SHOWING EXISTING GJ1 INDICATIVE PLANNING CHART	
Drawn - HLN	Date: 15/04/2014
Ref. No. Gy-03-004	Scale: Project Ref : GJ3 ROUTE PLANNING

REVISION	DATE	DRAWN	LEGEND
			Proposed Guernsey to Jersey
			Installed Guernsey to Jersey
			2 X Fibre out riders