



ELEVATION FROM COURTYARD

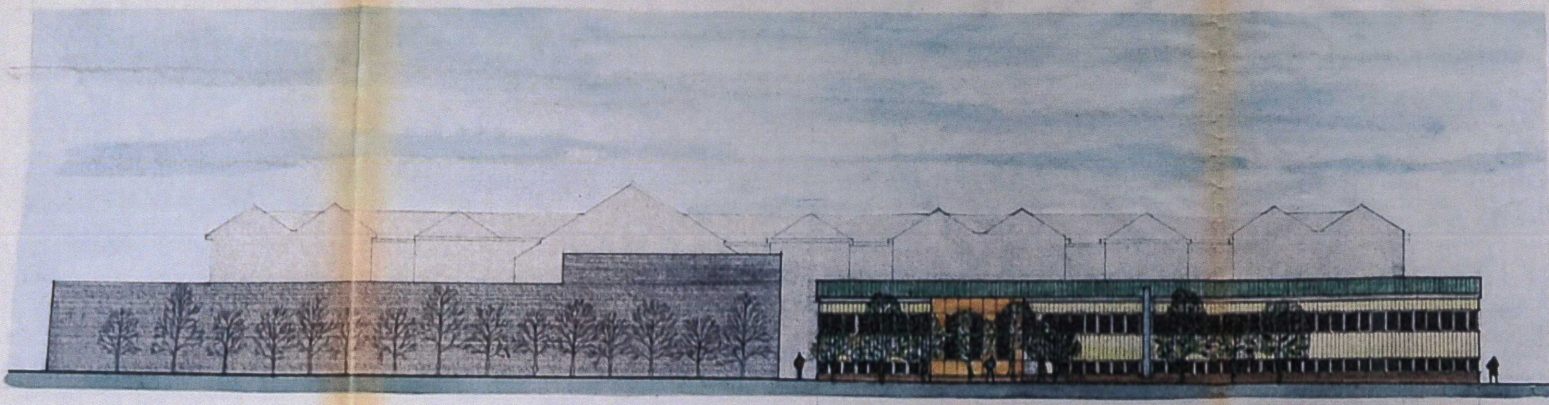

POSSIBLE PROFILE OF BLOCK B

ELEVATION FROM CARPARK

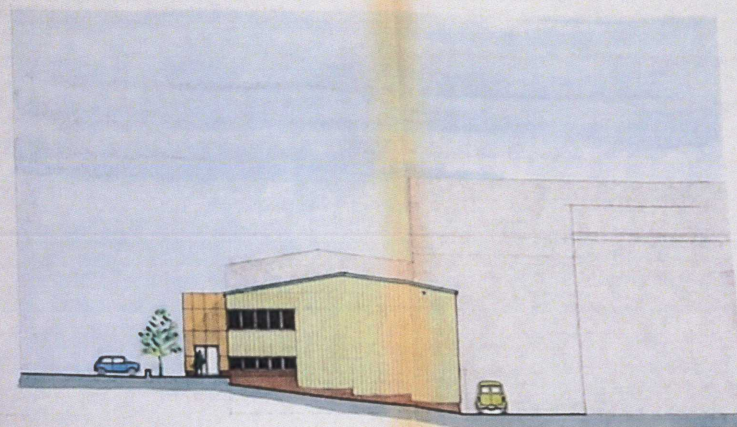

END ELEVATION

**STATES OF JERSEY**

DEPARTMENT of PUBLIC  
BUILDING & WORKS  
SOUTH HILL, St. NICKER  
JERSEY  
0534 7871



DRAWN L.A. GRIMSHAW DATE 21 JAN 1985

EDUCATION COMMITTEE  
HIGHLANDS COLLEGE  
TRANSPORT ENGINEERING  
& PROJECT AREA

SCALE 1:200 PLANNED DIMENSIONS  
ONLY TO BE USED

ELEVATIONS

SCHEME 3

DRAWING NUMBER

2792/G

A