


JERSEY OPERA HOUSE

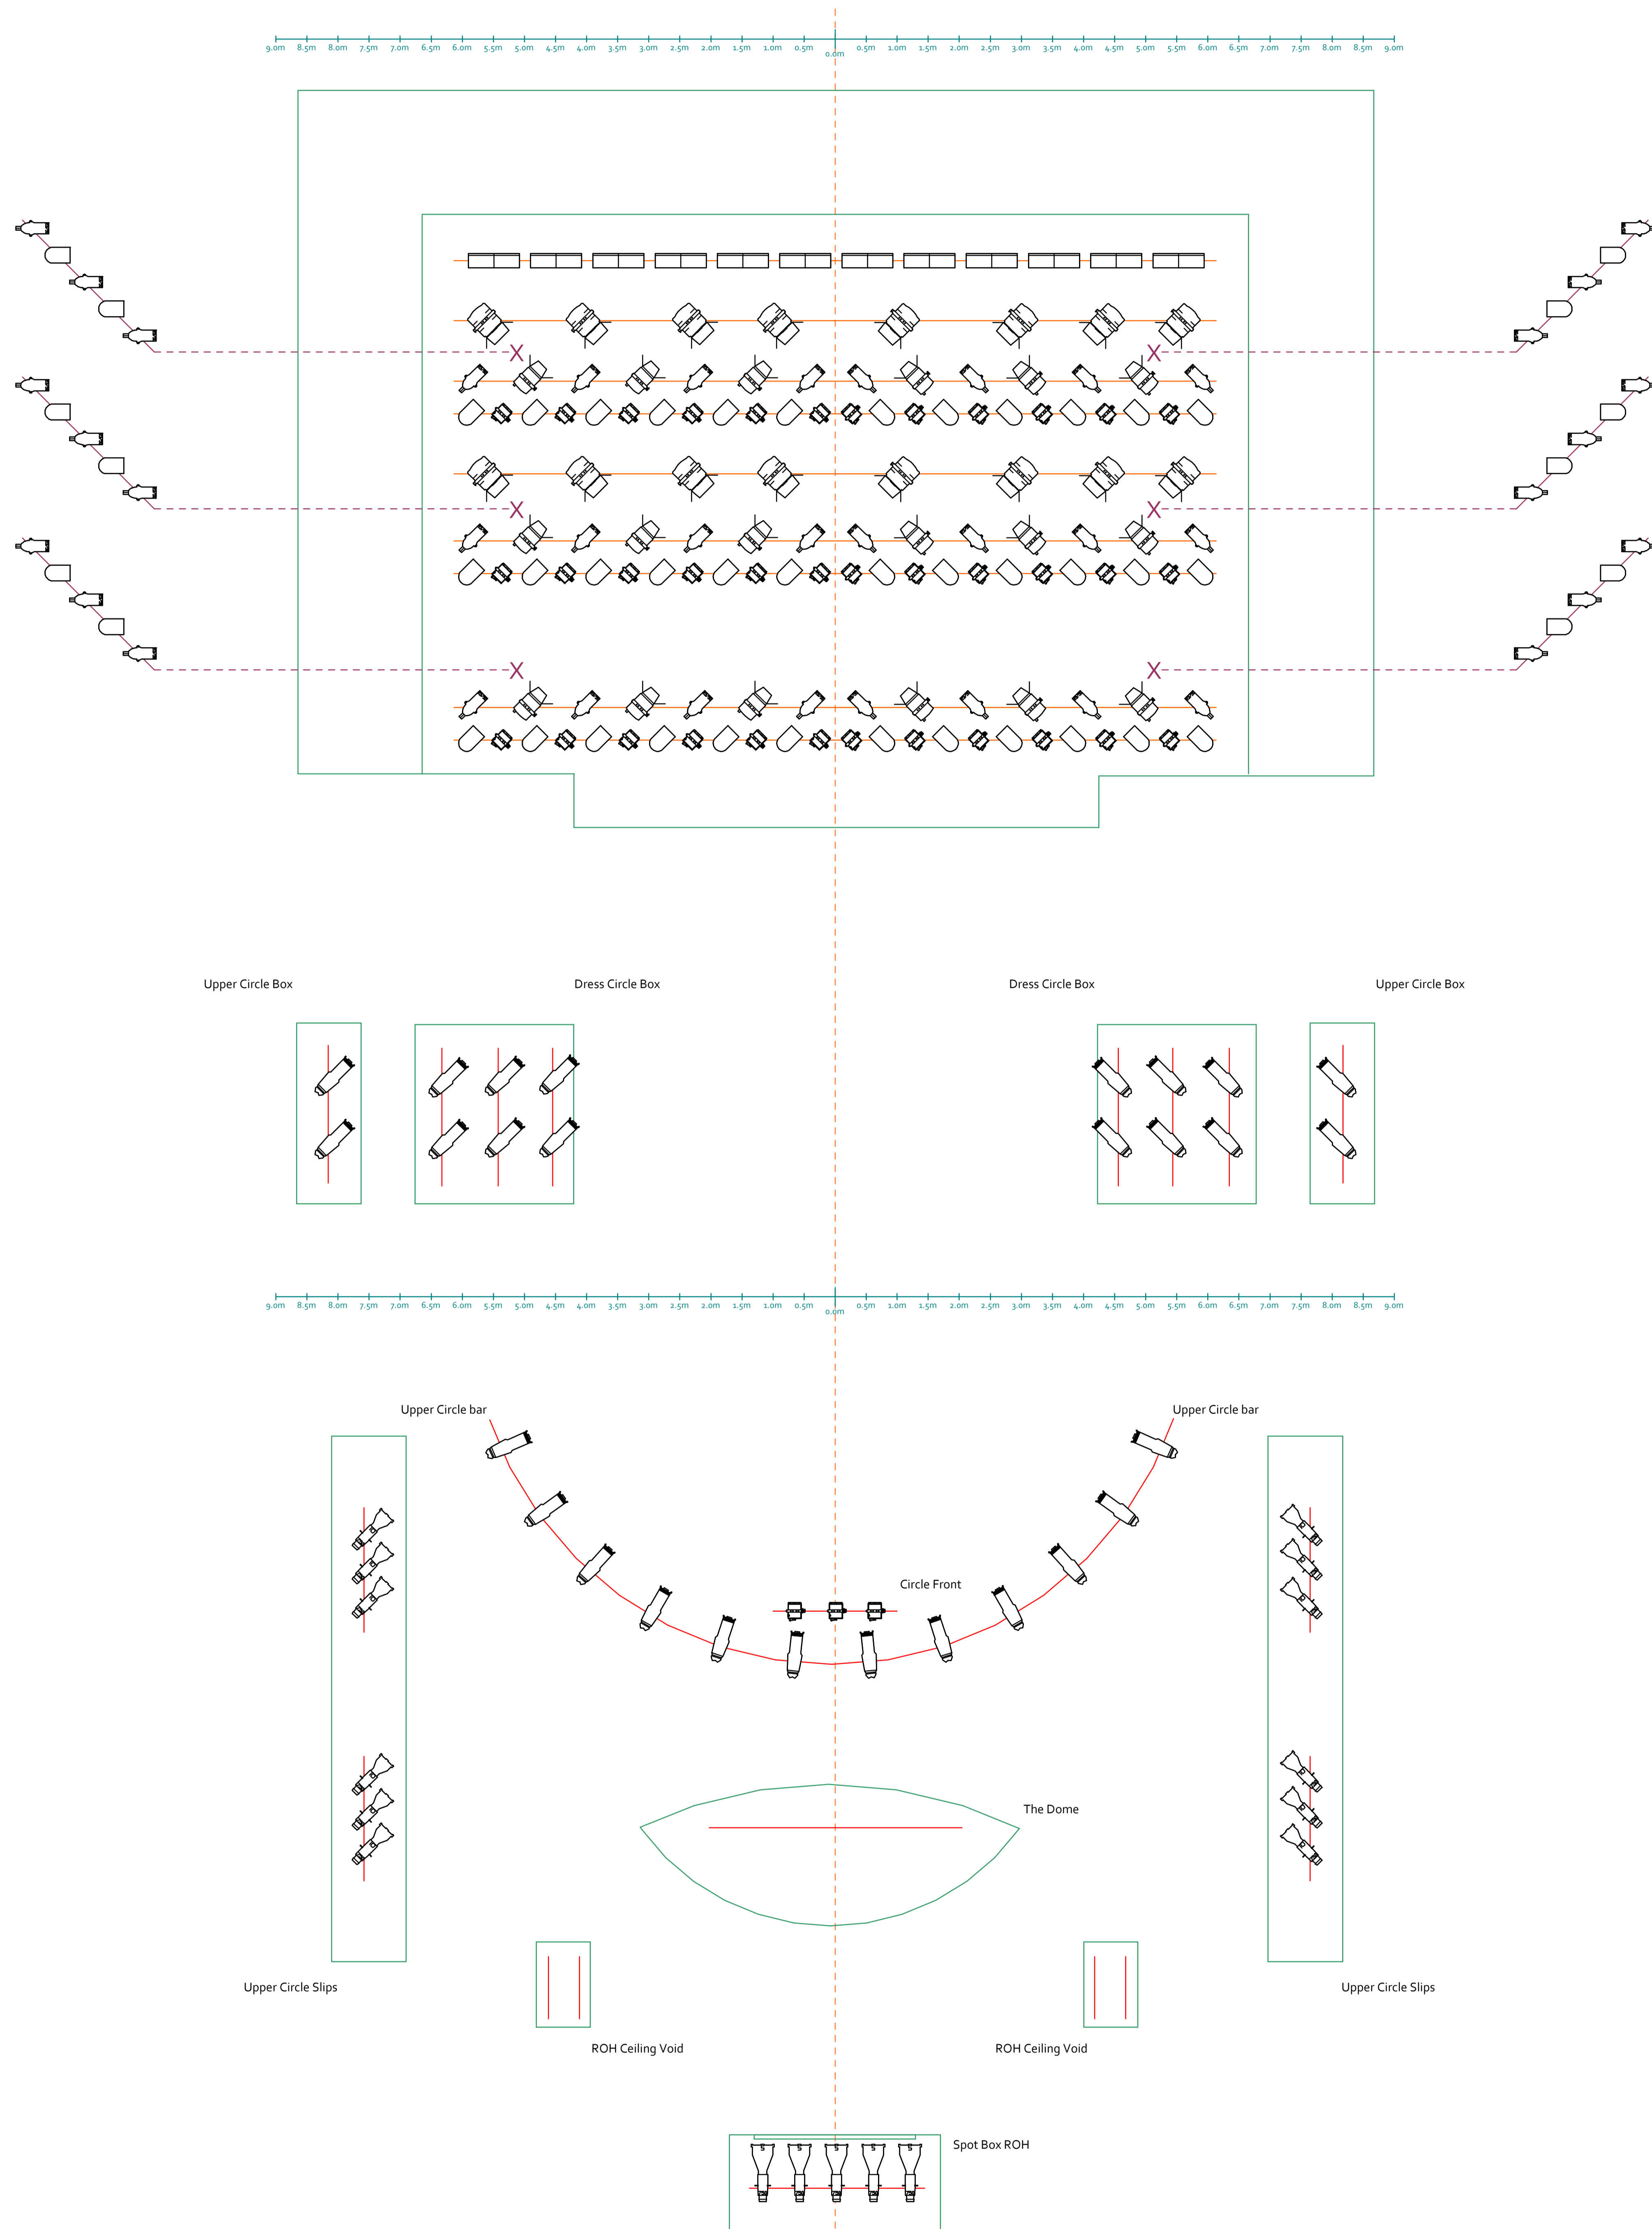

Conventional Opera Rig Version

Scale 1:50 @ A0

Spring 2025