


# JERSEY OPERA HOUSE

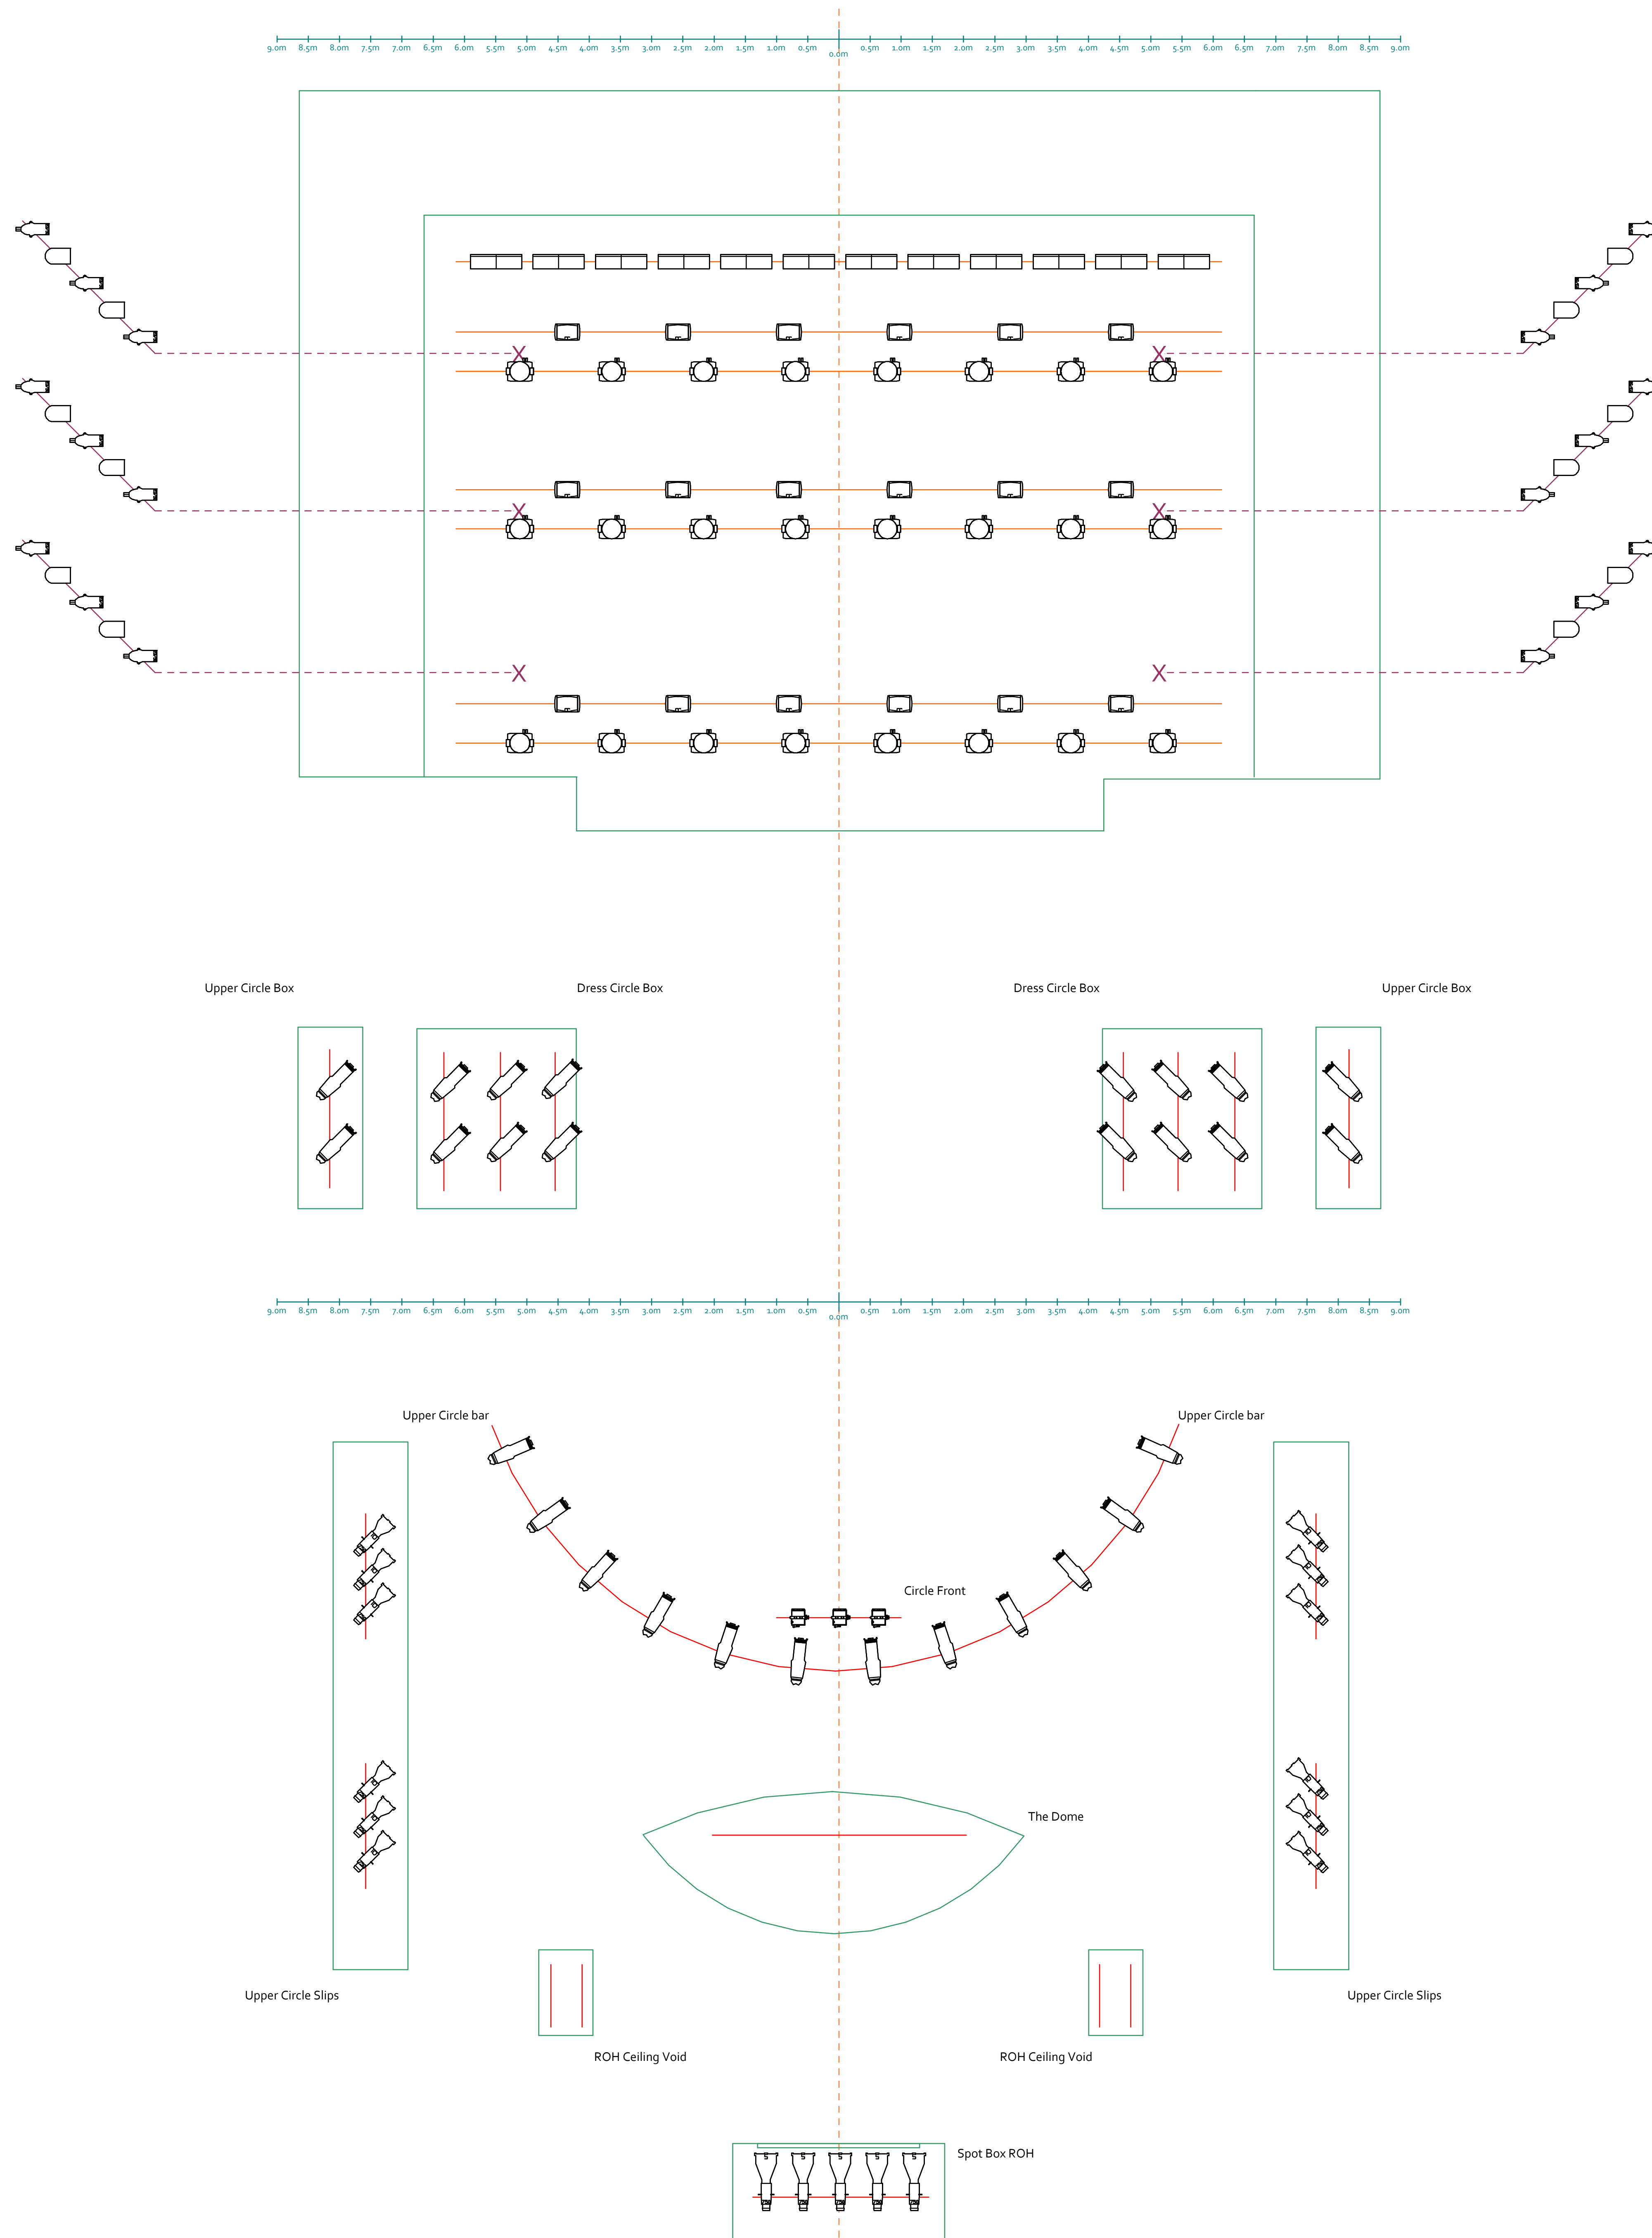

## Hybrid Rig Version

Scale 1:50 @ A0

Spring 2025