


JERSEY OPERA HOUSE

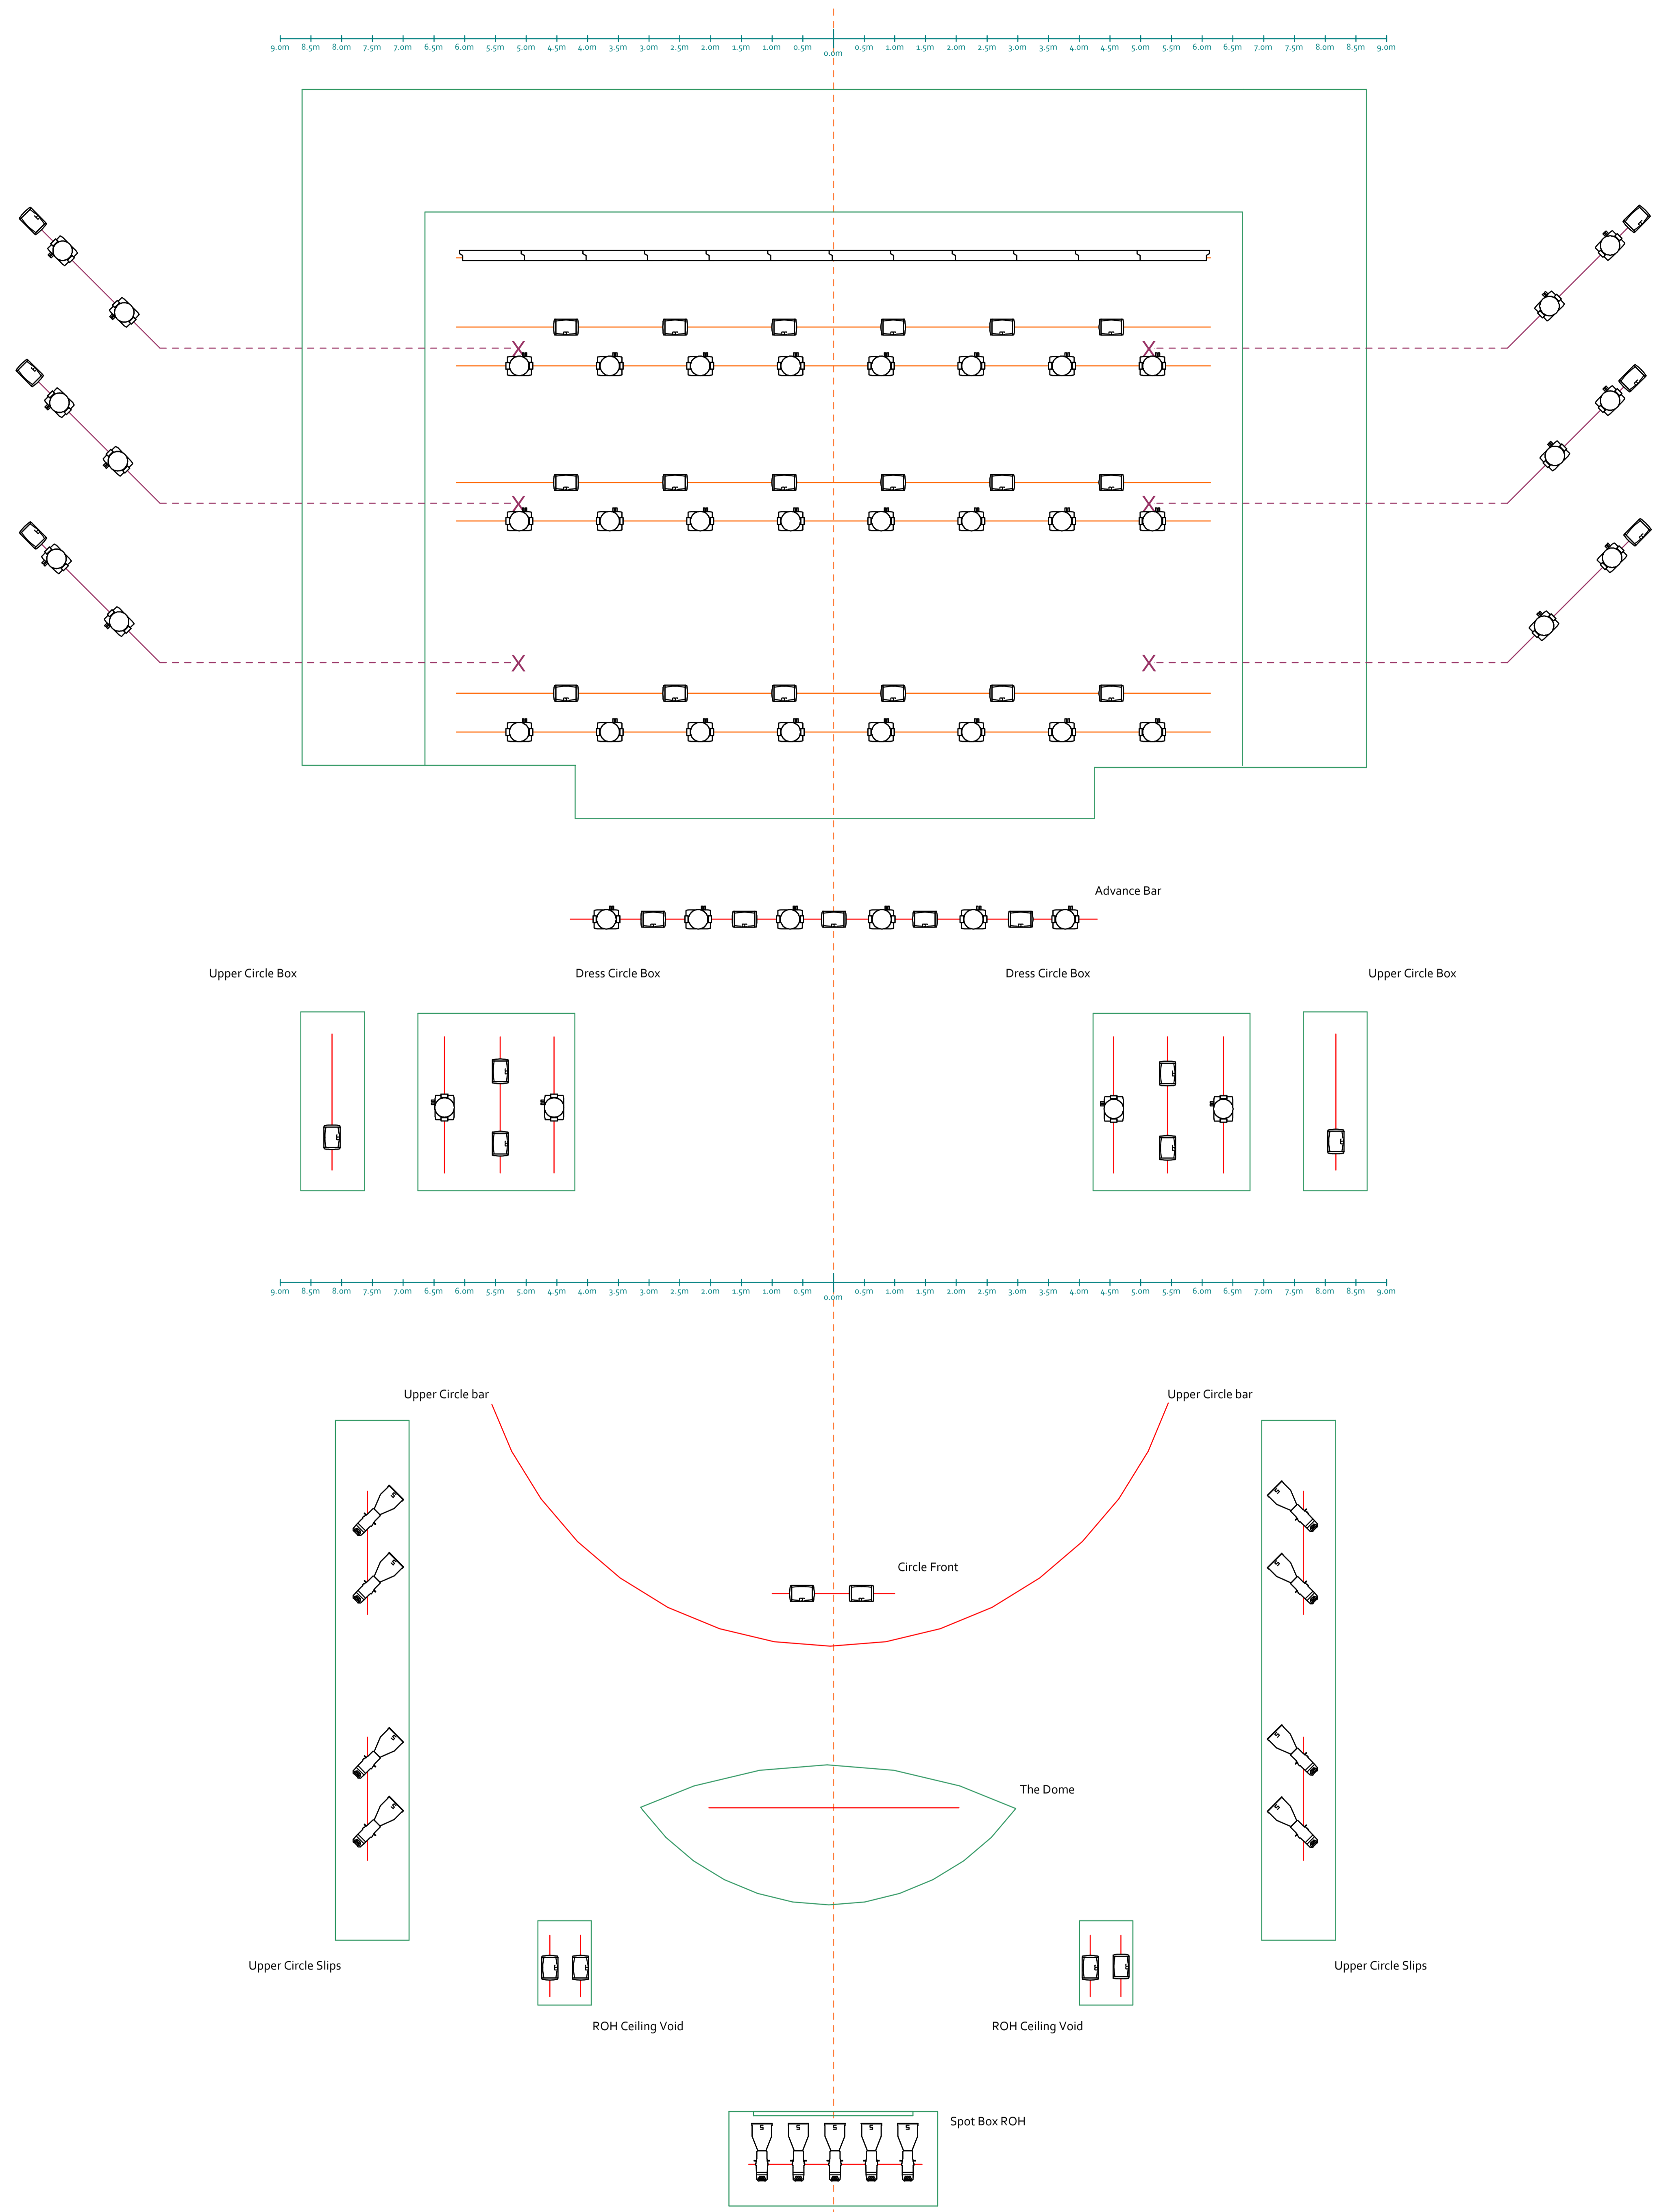

Pantomime Automated Rig Version

Scale 1:50 @ A0

Spring 2025