


File name: \\UK-VSPGROUP\COMMON\DATA\PROJECTS\70033872-1200-001\ROAD MARKINGS.DWG, printed on 12 March 2022 7:54:44 PM, by Katarzyna Baran, Kullberg

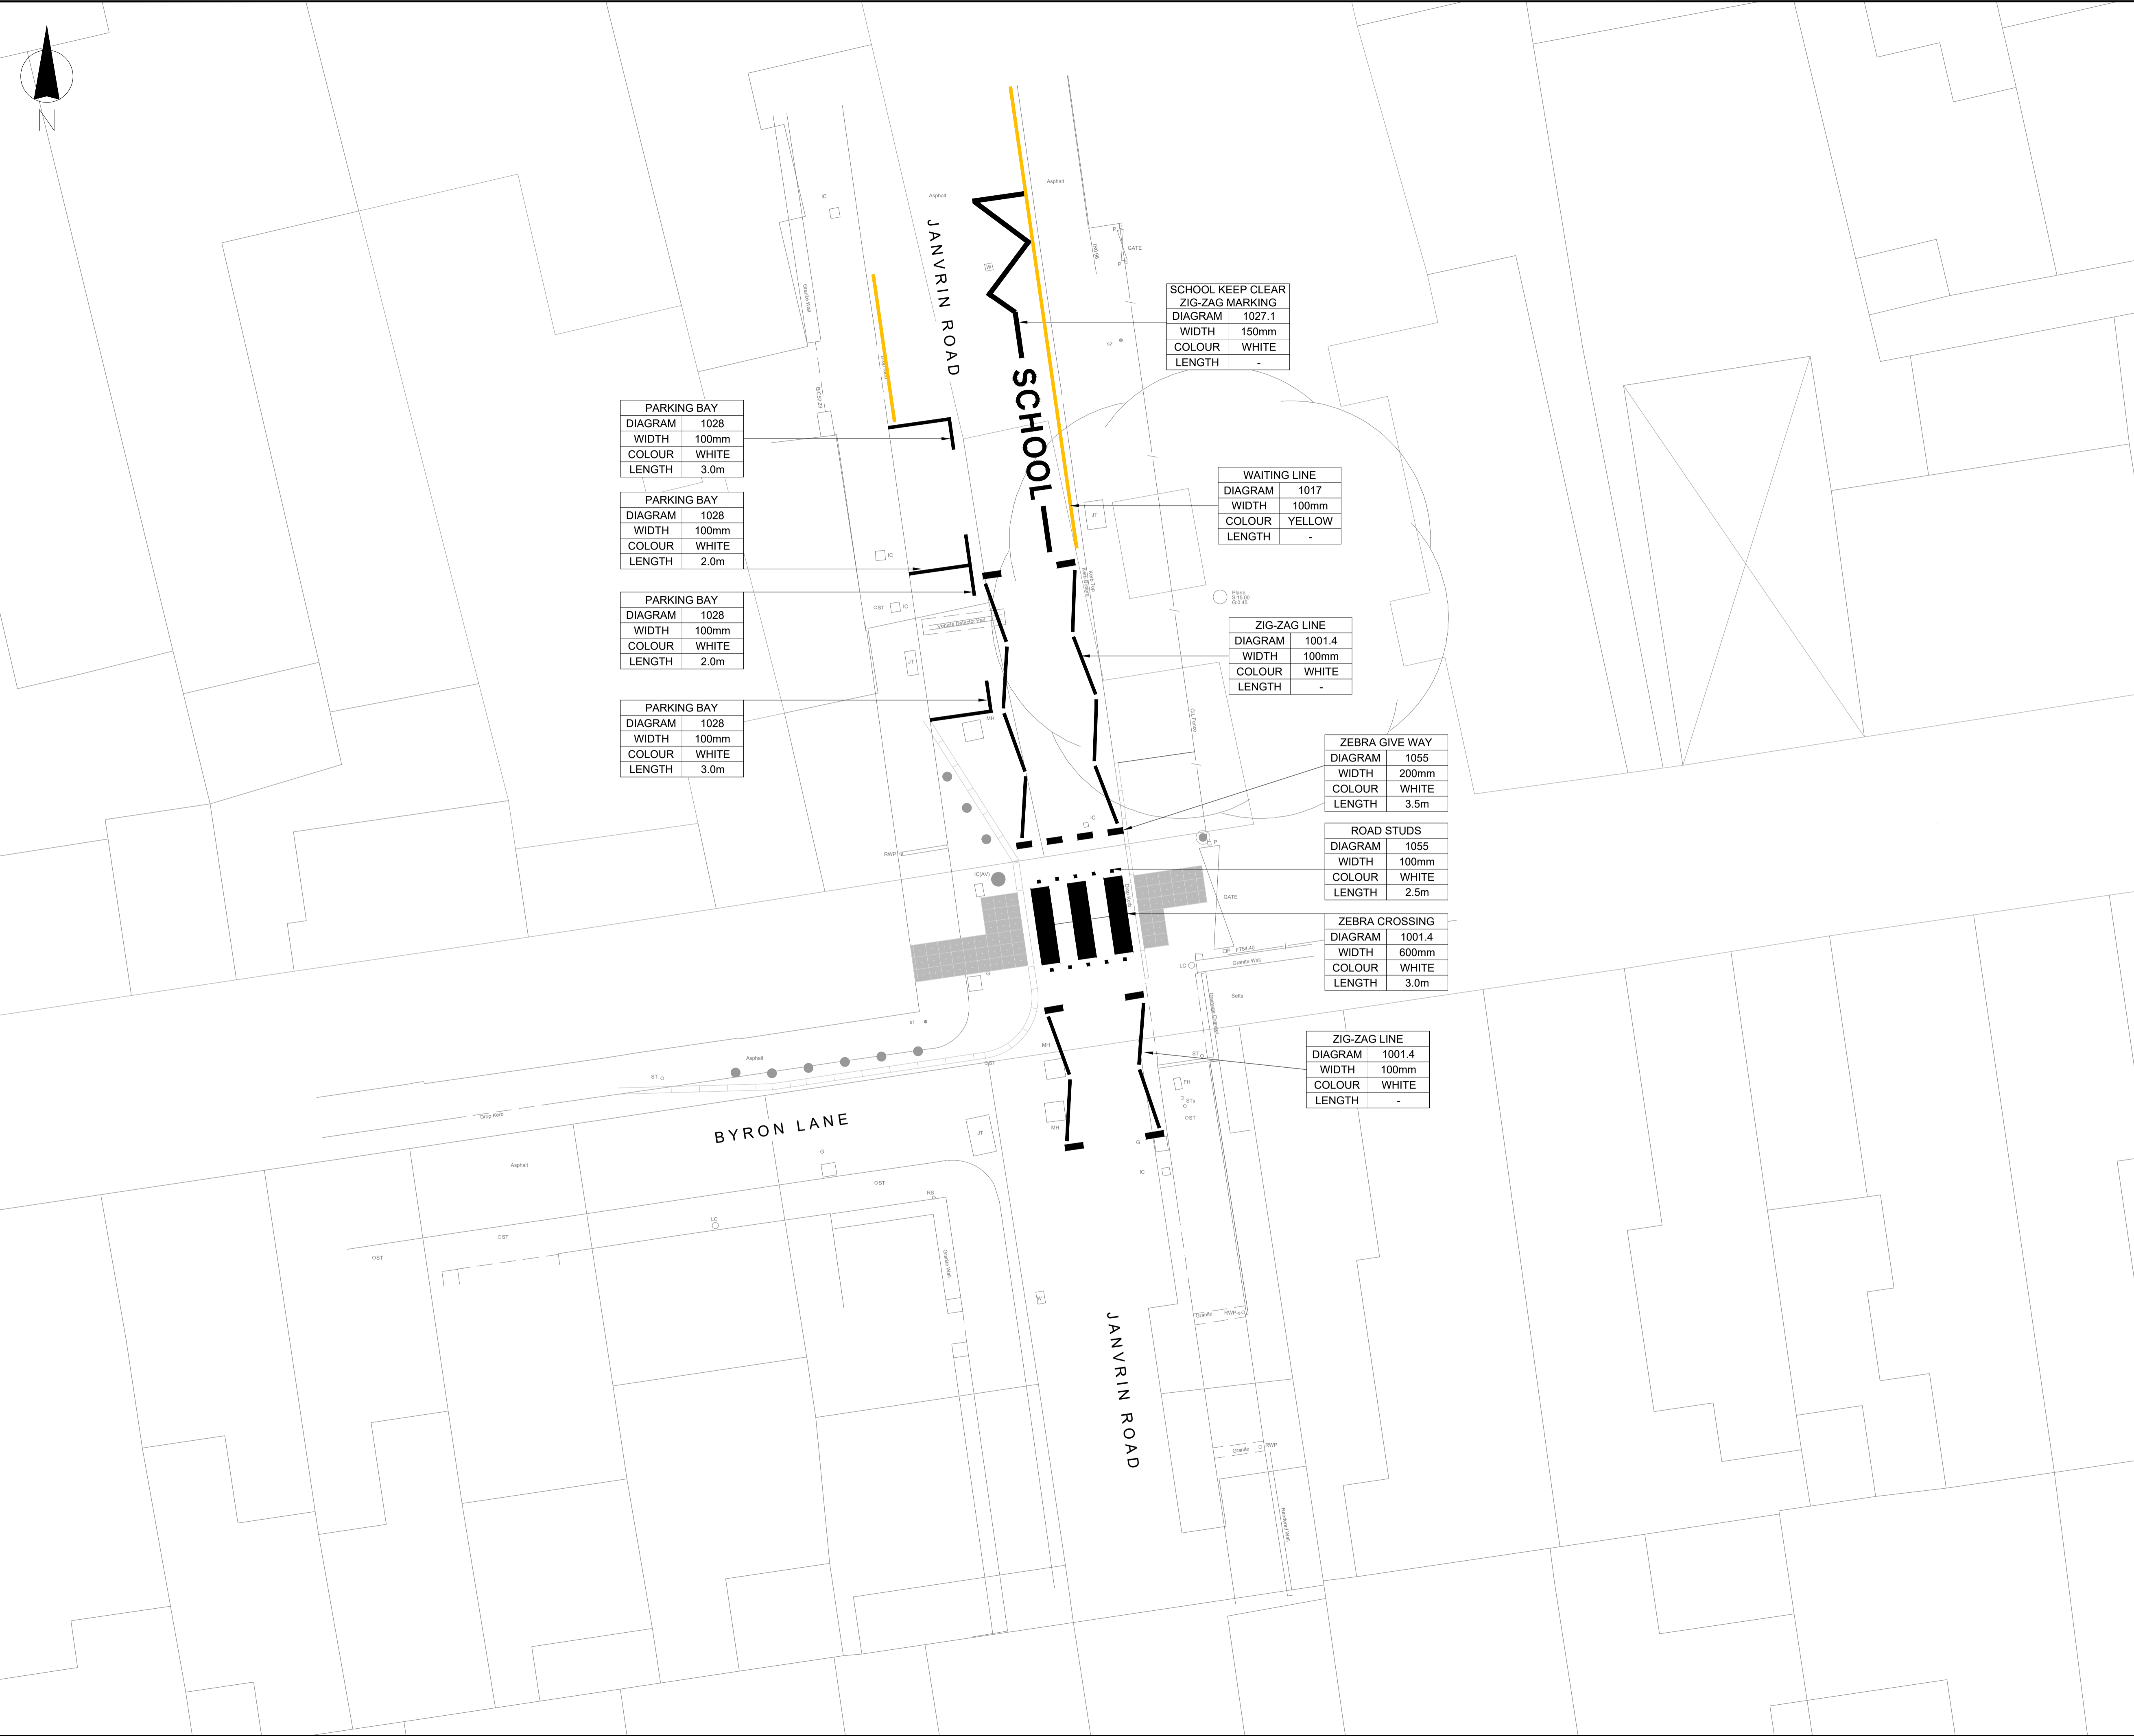

PARKING BAY	
DIAGRAM	1028
WIDTH	100mm
COLOUR	WHITE
LENGTH	3.0m

PARKING BAY	
DIAGRAM	1028
WIDTH	100mm
COLOUR	WHITE
LENGTH	2.0m

PARKING BAY	
DIAGRAM	1028
WIDTH	100mm
COLOUR	WHITE
LENGTH	2.0m

PARKING BAY	
DIAGRAM	1028
WIDTH	100mm
COLOUR	WHITE
LENGTH	3.0m

SCHOOL KEEP CLEAR ZIG-ZAG MARKING	
DIAGRAM	1027.1
WIDTH	150mm
COLOUR	WHITE
LENGTH	-

WAITING LINE	
DIAGRAM	1017
WIDTH	100mm
COLOUR	YELLOW
LENGTH	-

ZIG-ZAG LINE	
DIAGRAM	1001.4
WIDTH	100mm
COLOUR	WHITE
LENGTH	-

ZEBRA GIVE WAY	
DIAGRAM	1055
WIDTH	200mm
COLOUR	WHITE
LENGTH	3.5m

ROAD STUDS	
DIAGRAM	1055
WIDTH	100mm
COLOUR	WHITE
LENGTH	2.5m

ZEBRA CROSSING	
DIAGRAM	1001.4
WIDTH	600mm
COLOUR	WHITE
LENGTH	3.0m

ZIG-ZAG LINE	
DIAGRAM	1001.4
WIDTH	100mm
COLOUR	WHITE
LENGTH	-

**DO NOT SCALE**

- NOTES:**
- THIS IS A C.A.D. DRAWING AND SHOULD NOT BE AMENDED BY HAND.
  - THIS DRAWING IS TO BE READ IN CONJUNCTION WITH ALL OTHER DRAWINGS, SPECIFICATION AND OTHER RELATED INFORMATION.
  - DO NOT SCALE FROM THIS DRAWING.
  - ALL DIMENSIONS ARE IN METRES UNLESS OTHERWISE STATED.
  - TACTILE PAVING TYPES/COLOURS TO BE IN ACCORDANCE WITH DETR GUIDANCE.
  - CONTRACTOR TO VERIFY SPELLING / CONSISTENCY ON ALL SIGNS AND ROAD MARKINGS PRIOR TO PAINTING / PROCUREMENT. ALL ERRORS/DISCREPANCIES TO BE REPORTED TO CLIENT / PROJECT MANAGER IMMEDIATELY.
  - ALL ROAD MARKING TO BE THERMOPLASTIC PAINT.
  - ALL ROAD MARKINGS AND SIGNS TO BE IN ACCORDANCE WITH THE TRAFFIC SIGNS REGULATIONS AND GENERAL DIRECTIONS 2016.
  - ALL ROAD MARKING LOCATIONS ARE AGREED ON SITE WITH THE OVERSEEING ORGANISATION.
  - ALL ROAD MARKINGS ARE LAID IN ACCORDANCE WITH THE TRAFFIC SIGNS MANUAL CHAPTER 5.
  - ALL EXISTING ROAD MARKINGS THAT CONFLICT WITH THE PROPOSED ROAD MARKINGS ARE TO BE REMOVED.
  - DIAGRAM NUMBERS REFER TO THOSE GIVEN IN TRAFFIC SIGNS (JERSEY) ORDER 1968 OR TRAFFIC SIGNS REGULATIONS AND GENERAL DIRECTIONS 2016.
  - ALL NEW ROAD MARKINGS MUST COMPLY WITH THE REQUIREMENTS OF CLAUSE 1212 OF THE SPECIFICATION FOR HIGHWAY WORKS VOLUME 1 AND MUST COMPLY WITH BS EN 1436 TABLE 6.

PO2	22/03/2022	KKR	ZIG ZAG ROAD MARKING ADDED	BN	BN
P01	09-03-22	RK	FOR TENDER	BN	BN
REV	DATE	BY	DESCRIPTION	CHK	APP

DRAWING STATUS: **FOR TENDER**



1 Capital Quarter, Tyndall St, Cardiff, CF10 4BZ, UK  
T+ 44 (0) 292 076 9200  
wsp.com

CLIENT: **Parish of St Helier**  
P.O. Box 50, York Street, St Helier, Jersey, JE4 8PA  
Tel: +44 (0)1534 811811 email: townhall@posh.gov.je

SITE/PROJECT: **JANVRIN ROAD PEDESTRIAN IMPROVEMENTS**

TITLE: **ROAD MARKINGS**

SCALE @ A1:	1:100	CHECKED:	BN	APPROVED:	BN
PROJECT NO:	70033872	DESIGNED:	PKN	DRAWN:	RK
				DATE:	09/03/2022

DRAWING NO:	70033872-1200-001	REV:	P02
-------------	-------------------	------	-----